



Artist Impression



# WELCOME TO THE SUMMUM LODGE

## - APARTMENTS



# S u m m u m L o d g e

Apartments



**MOODBOARD**

INTERIOR CONCEPT Not final/work in progress

all rights reserved OTdesign © 2023

**O·T DESIGN**

WORLDWIDE INTERIORS




# Summum Lodge

## Apartments



BUILD-IN  
CABINET

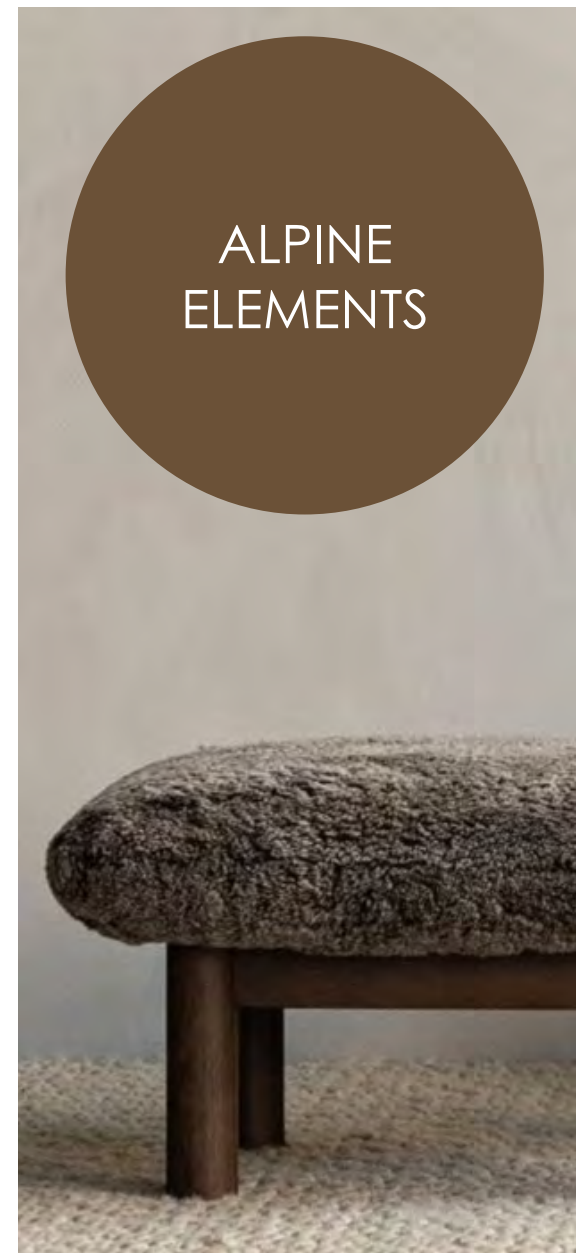

ALPINE  
ELEMENTS



STATEMENT  
LIGHTING



WALL  
SPECIALS



OUTSIDE  
FOCUS



LUXURIOUS  
CURTAINS

To achieve the atmosphere **Alpine Chic**, we believe in a calm base with some big statements. By choosing a neutral floor, with a warm colour palette, the furniture will stand out and the colours and materials will be enhanced. Functionality and sustainability are our main focus in this plan and are reflected in the materials.

For the furniture, we will emphasize detailing and prefer to use materials with a natural look to be able to maintain purity and draw the feeling of nature inside. The main focus in the apartments will be on the view outside.

The entire apartment will meet high quality luxury so that visitors can feel ultimate pampered.

## IDEAS

INTERIOR CONCEPT Not final/work in progress

all rights reserved OTdesign © 2023


# O·T DESIGN

WORLDWIDE INTERIORS



# Summum Lodge

## Apartments

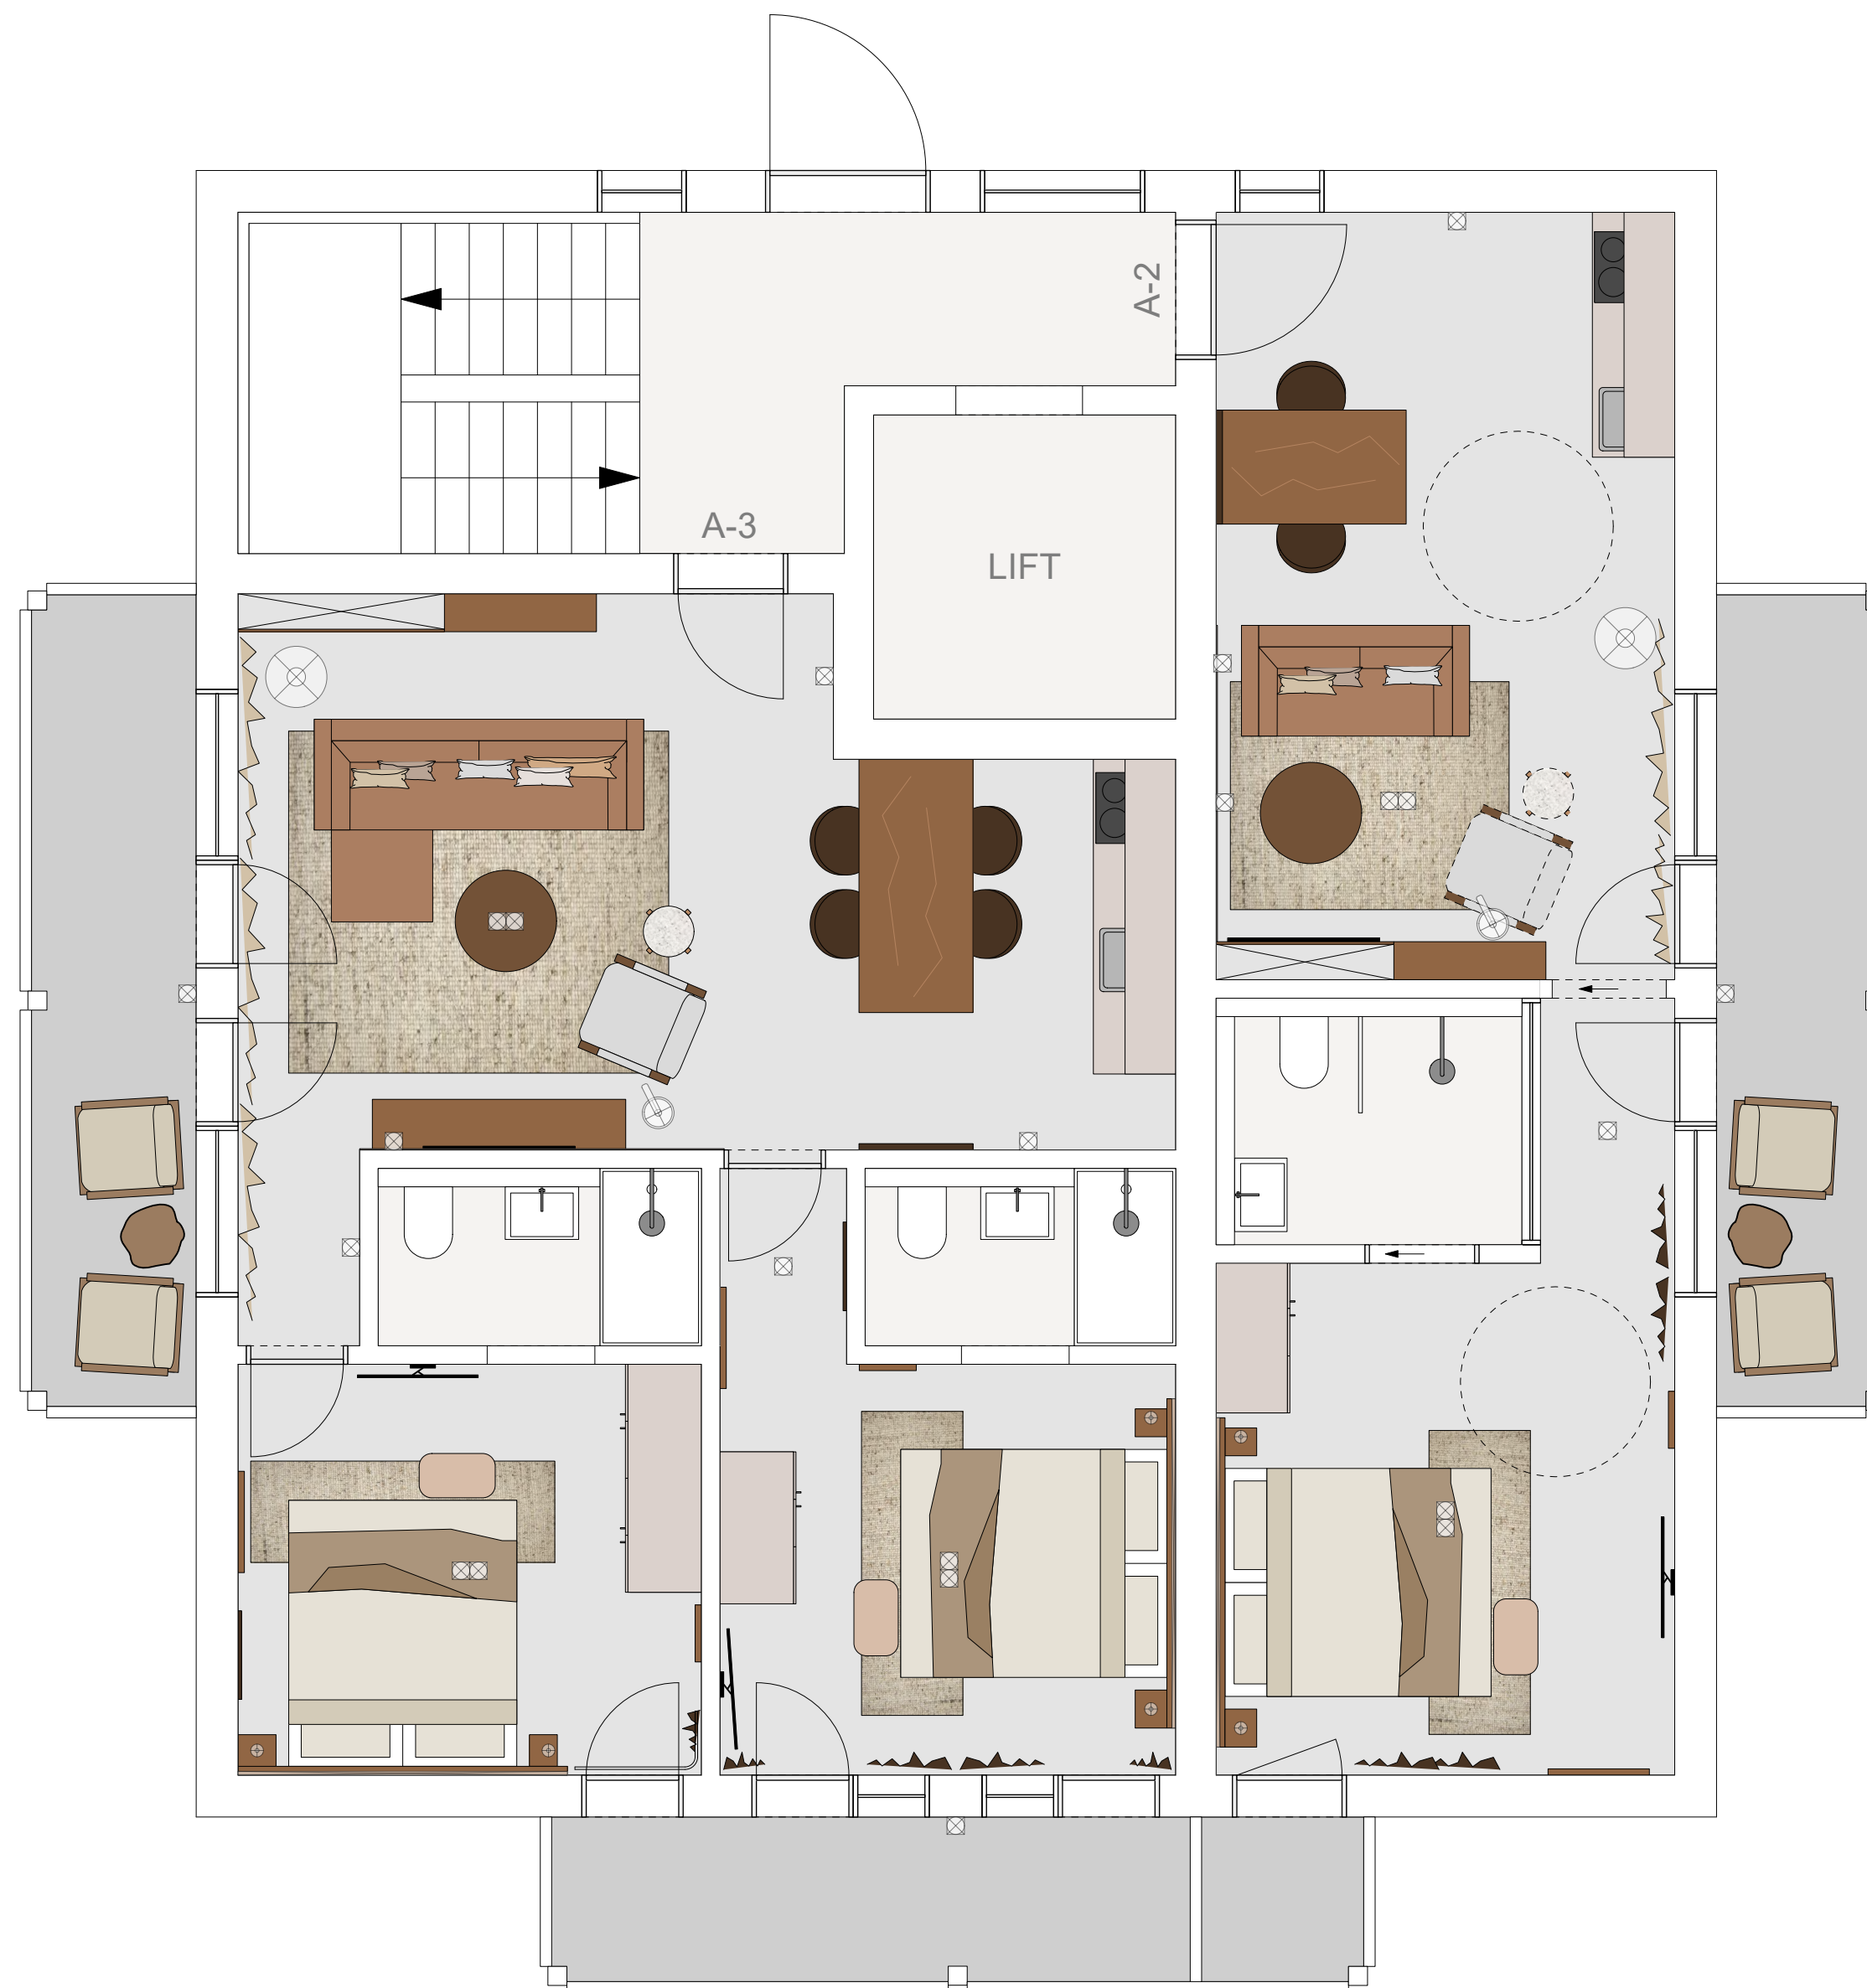

**LAYOUT 4P + 2P(mv)**

INTERIOR CONCEPT Not final/work in progress

Scale 1:50

Format A2

all rights reserved OTdesign © 2023

**O·T DESIGN**

WORLDWIDE INTERIORS








# Summum Lodge

## Apartments

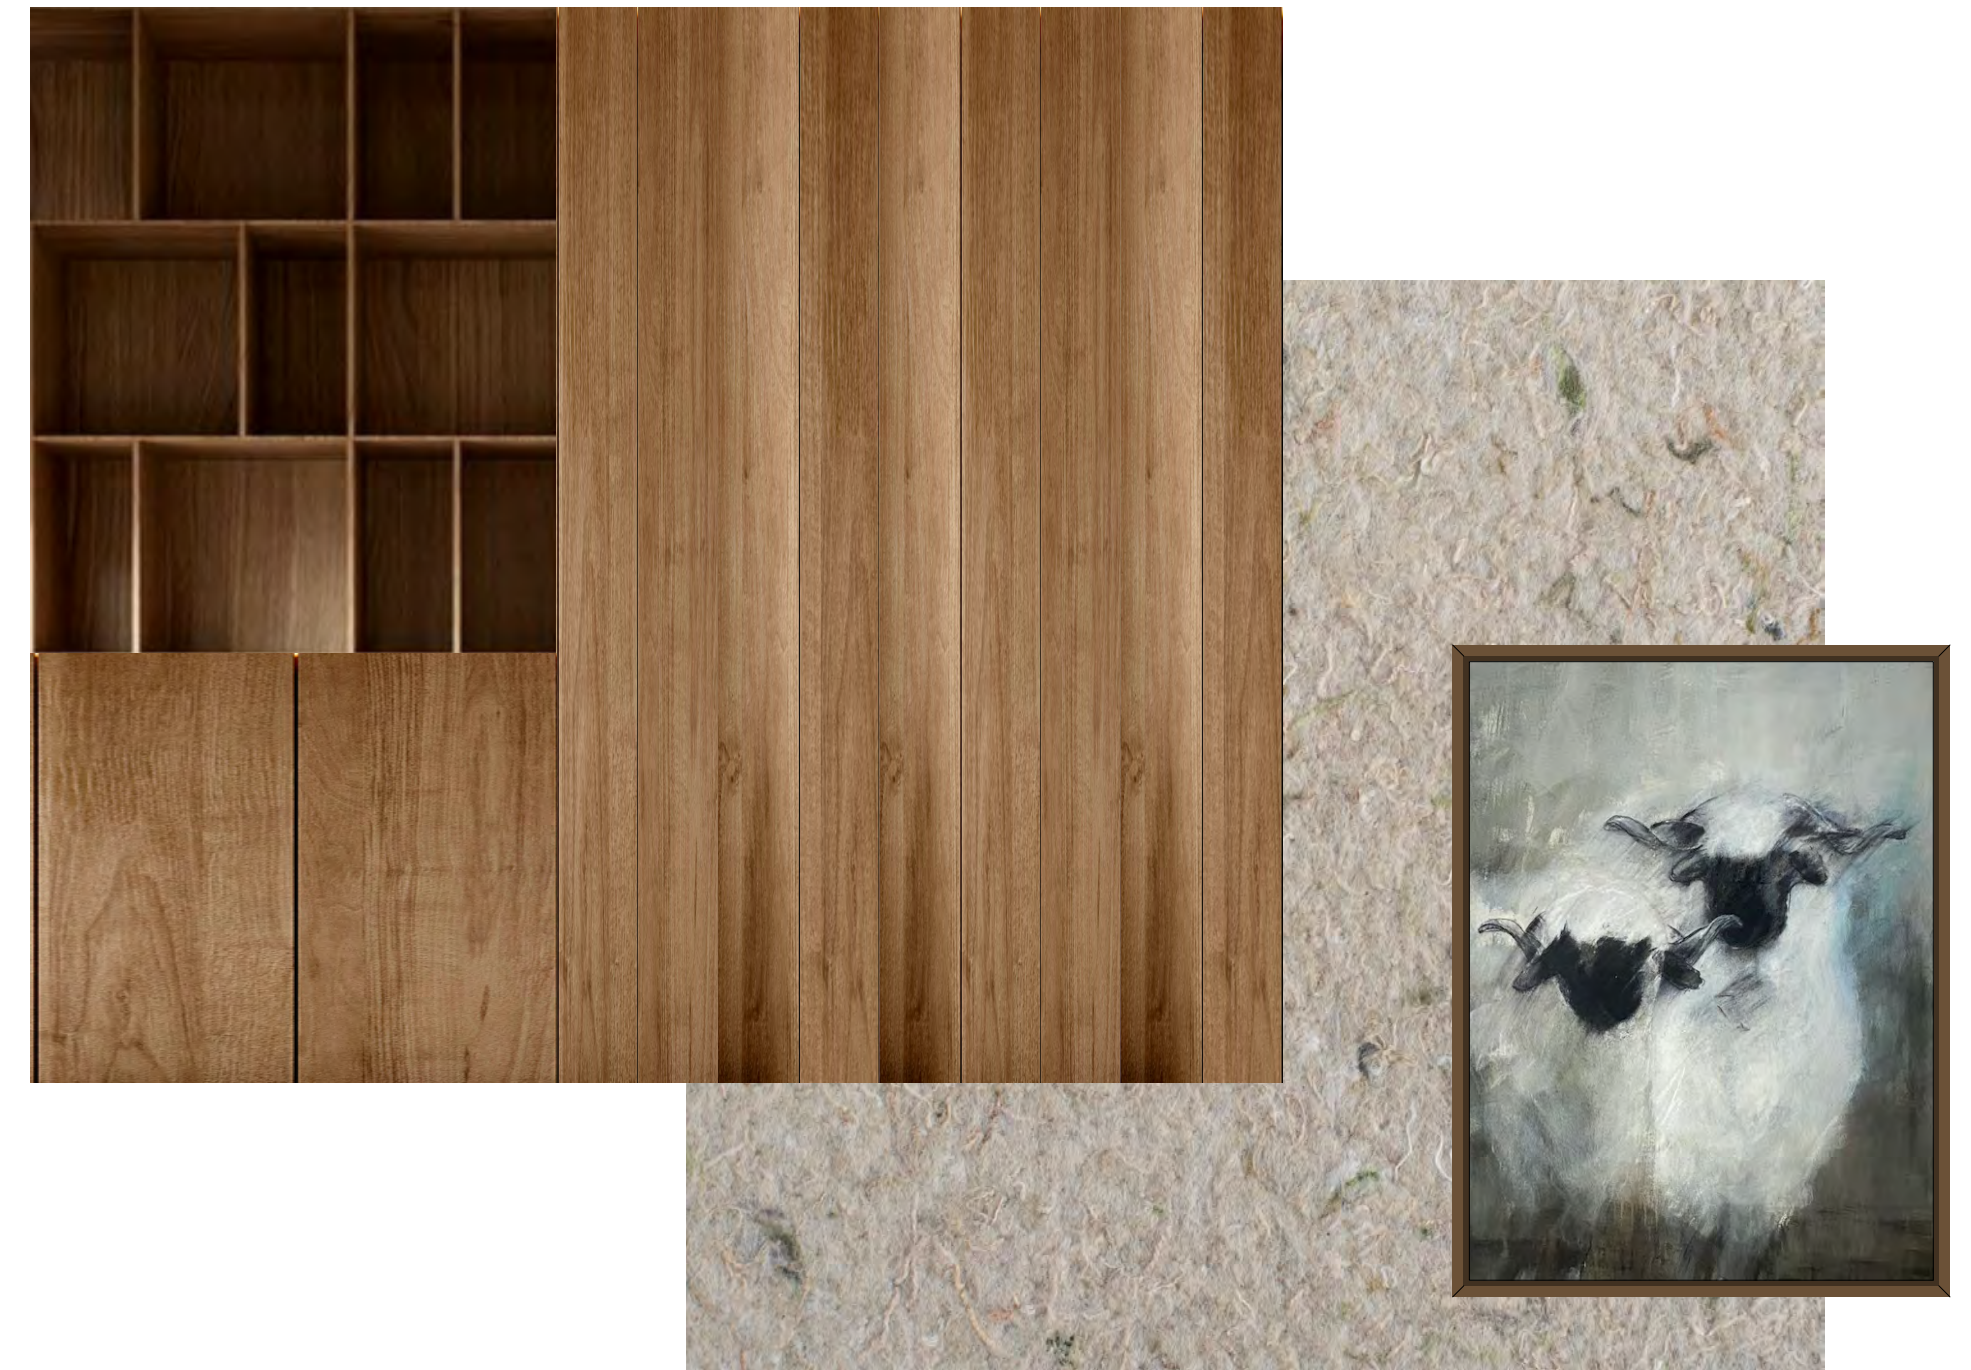

## LIVINGROOM - FURNITURE

INTERIOR CONCEPT Not final/work in progress

all rights reserved OTdesign © 2023

# O·T DESIGN

WORLDWIDE INTERIORS



# Summum Lodge

Apartments



## BEDROOM - FURNITURE

INTERIOR CONCEPT Not final/work in progress

all rights reserved OTdesign © 2023

## O·T DESIGN

WORLDWIDE INTERIORS



# Summum Lodge

Apartments



Wallspecial



Wall




Floor



Wood



Details

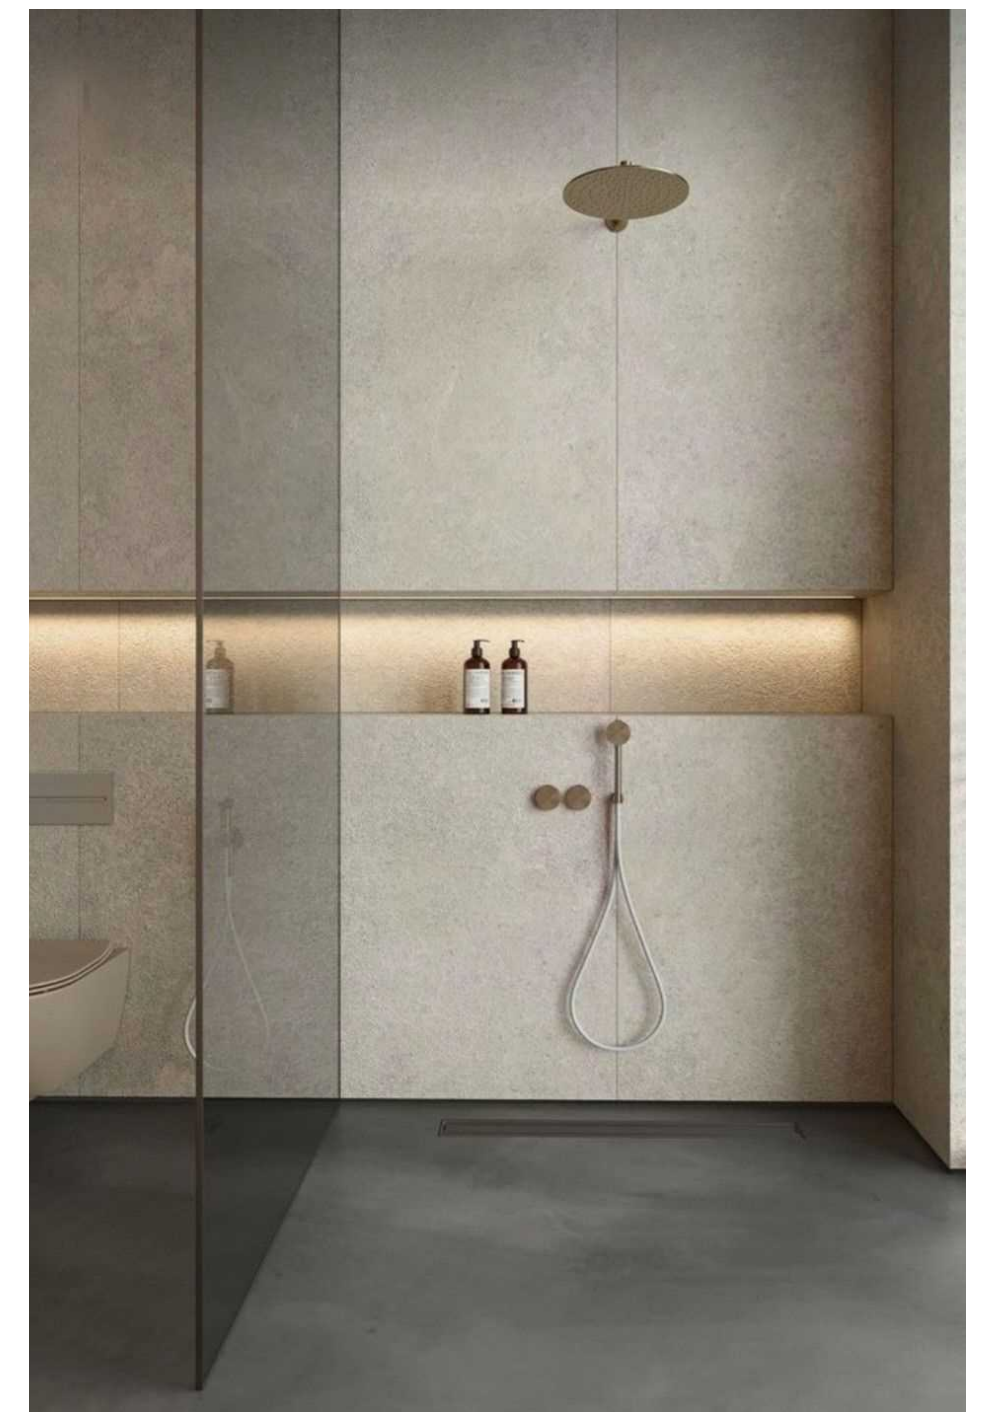

Inspiration

## BATHROOM - PLAN

INTERIOR CONCEPT Not final/work in progress

all rights reserved OTdesign © 2023

# O·T DESIGN

WORLDWIDE INTERIORS







# Summum Lodge

Apartments



3D RENDERING - LIVINGROOM 1

INTERIOR CONCEPT Not final/work in progress

all rights reserved OTdesign © 2023

O·T DESIGN  
WORLDWIDE INTERIORS



# Summum Lodge

Apartments



3D RENDERING - LIVINGROOM 3

INTERIOR CONCEPT Not final/work in progress

all rights reserved OTdesign © 2023

O·T DESIGN

WORLDWIDE INTERIORS



# Summum Lodge

Apartments



3D RENDERING - BEDROOM

INTERIOR CONCEPT Not final/work in progress

all rights reserved OTdesign © 2023

O·T DESIGN

WORLDWIDE INTERIORS





Artist Impression



# SEE YOU AT SUMMUM LODGE!